

 INDICATES HDPC SEATING

YREKA COMMUNITY THEATER 812 N. OREGON STREET FLOOR PLAN




YREKA COMMUNITY THEATER

General Stage Design

Scale: 3/16" = 1'-0"

Seating 300

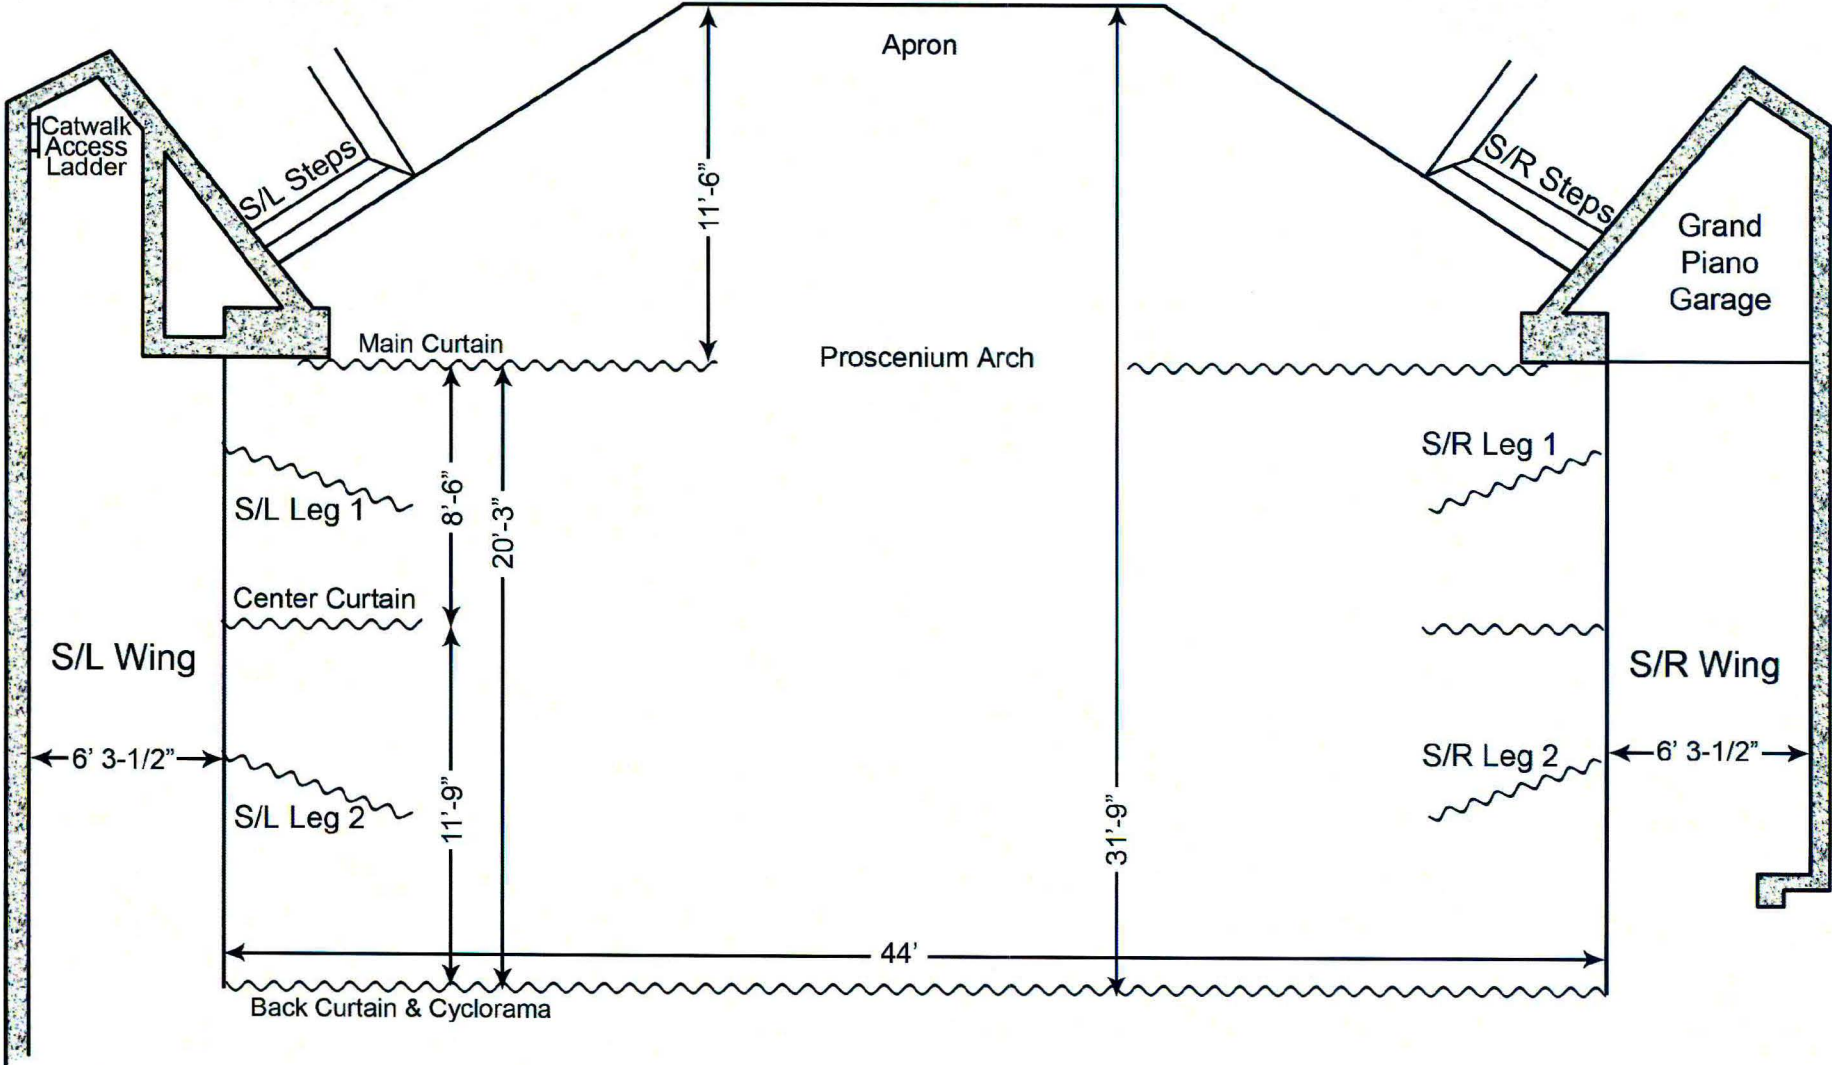

YREKA COMMUNITY THEATER
General Stage Design
Side View

