


SITE PLAN MUST INCLUDE
 OWNER (S) NAME
 ASSESSOR PARCEL NUMBER
 SITUS ADDRESS
 CURRENT DATE

EXAMPLE SITE PLAN

City of Yreka
 Building Department
 530-841-2325

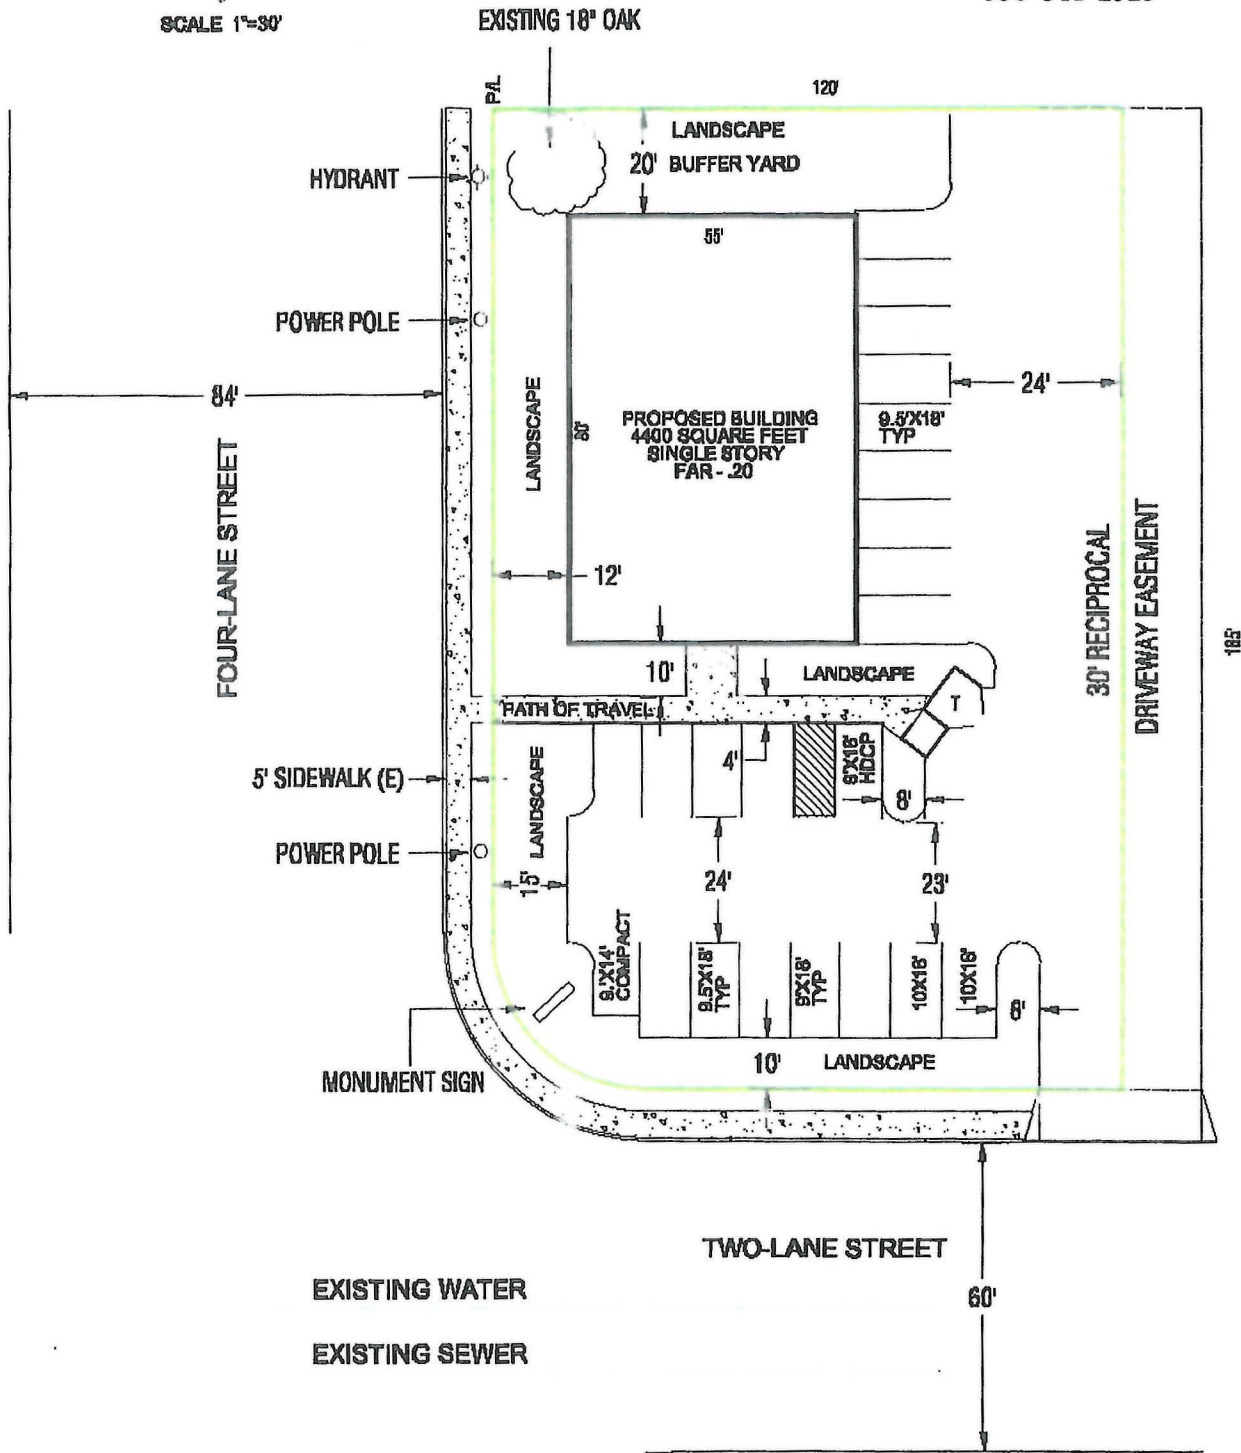

PARKING SPACES REQUIRED - 1 SPACE / 200 SQ. FT. = 22 SPACES
 PARKING SPACES PROVIDED - 22
 LANDSCAPE REQUIRED - PARKING LOT - 1,320 SQ. FT.
 ADDITIONAL - 220 SQ. FT.
 LANDSCAPE PROVIDED - PARKING LOT - 1,525 SQ. FT.
 ADDITIONAL - 1,122 SQ. FT.