


# EXAMPLE SITE PLAN

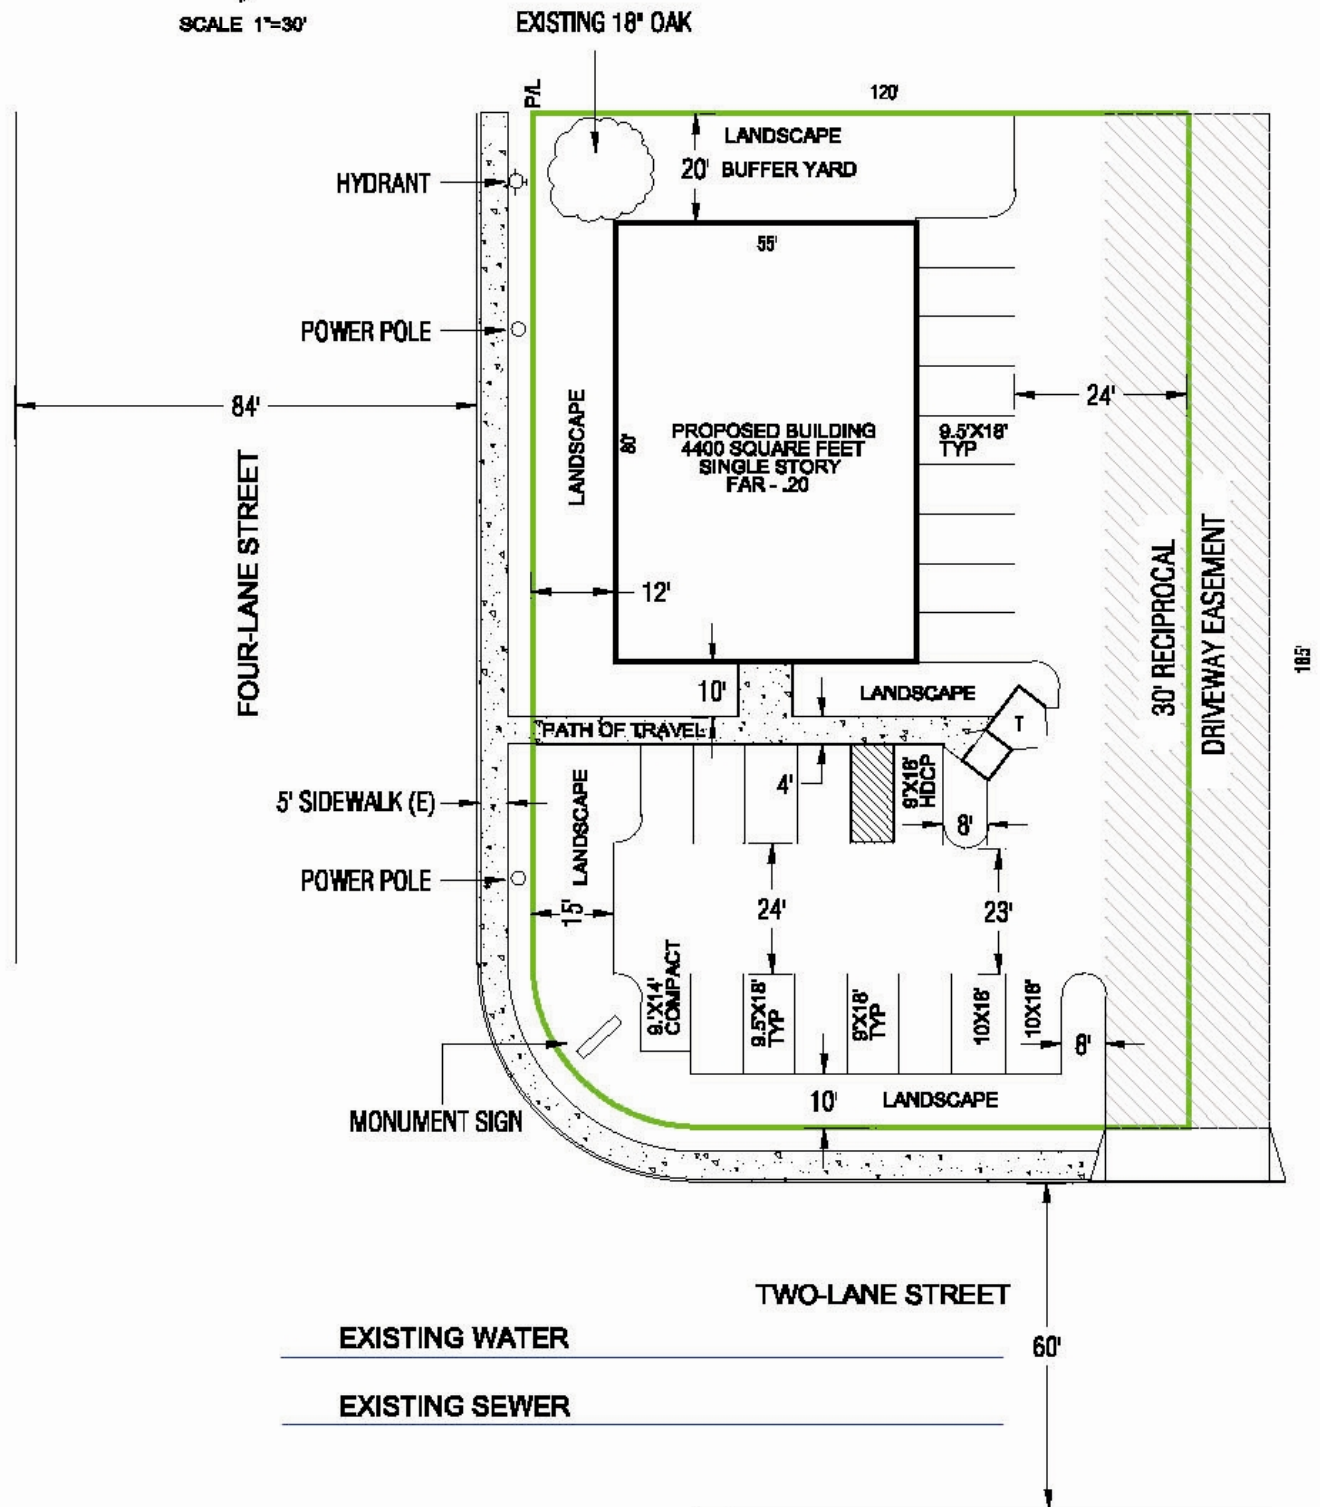

PARKING SPACES REQUIRED - 1 SPACE / 200 SQ. FT. = 22 SPACES  
 PARKING SPACES PROVIDED - 22  
 LANDSCAPE REQUIRED - PARKING LOT - 1,320 SQ. FT.  
 ADDITIONAL - 220 SQ. FT.  
 LANDSCAPE PROVIDED - PARKING LOT - 1,525 SQ. FT.  
 ADDITIONAL - 1,122 SQ. FT.